




1 BED 2 PERSON i.e. A.1.4, A.2.13, A.3.22, A.4.32
TYPE: 1B2P A
AREA: 52.9 m²

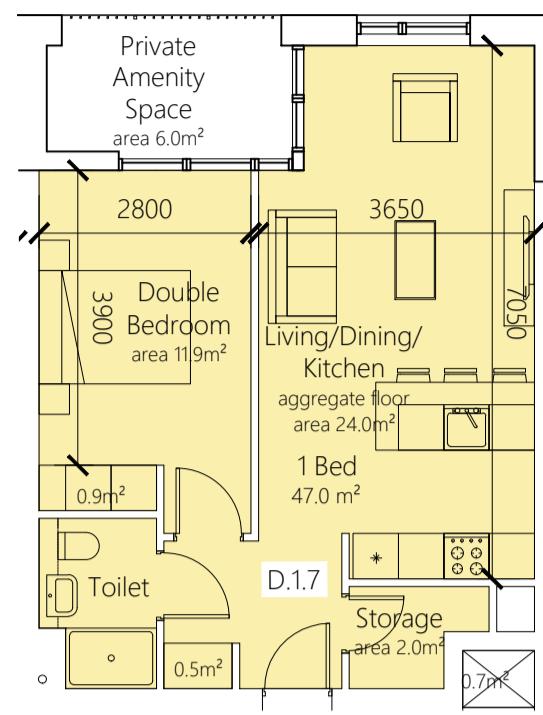


1 BED 2 PERSON i.e. D.1.1, D.1.7, D.2.8, D.2.15, D.3.16, D.3.23, D.4.30
TYPE: 1B2P B1
AREA: 47.0 m²

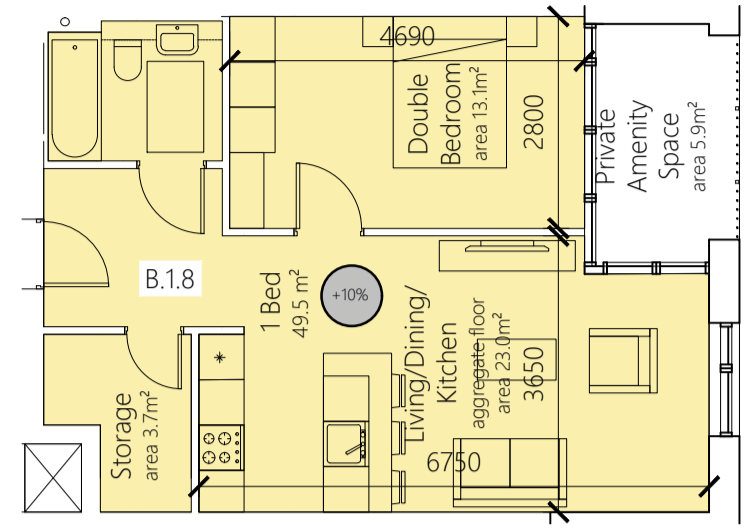


1 BED 2 PERSON i.e. B.1.8, B.2.14 C.1.7, C.1.8, C.2.14, C.2.15, C.3.21, C.3.22, C.4.28, C.4.29
TYPE: 1B2P B2
AREA: 49.5 m²

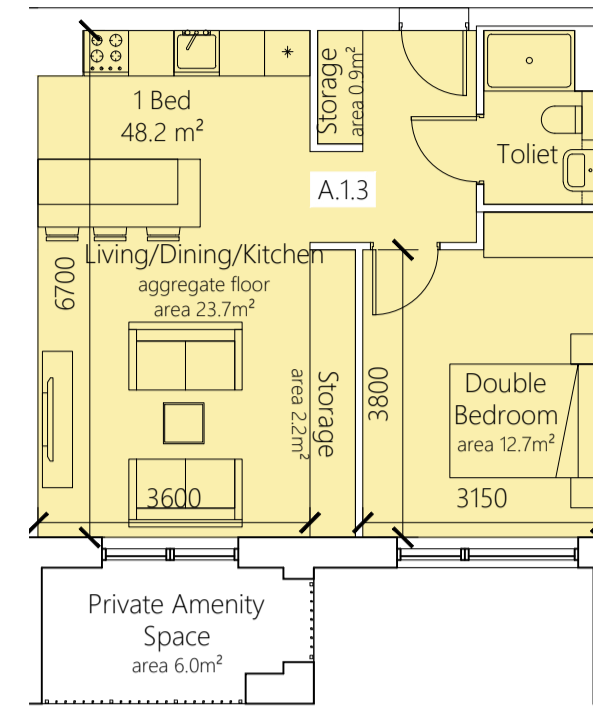


1 BED 2 PERSON i.e. A.1.3, A.2.12, A.3.19, A.4.31
TYPE: 1B2P C
AREA: 48.2 m²

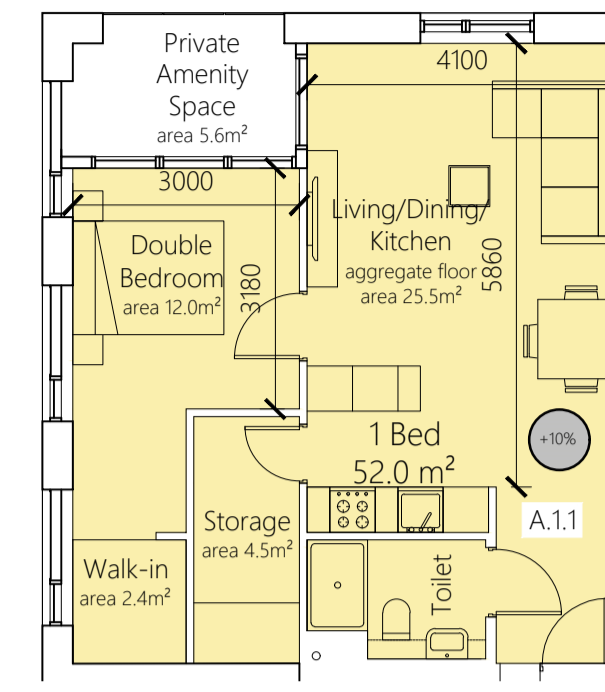


1 BED 2 PERSON i.e. A.1.1, A.2.10, A.3.19, A.4.29, A.5.39, A.6.43
TYPE: 1B2P D
AREA: 52.0 m²

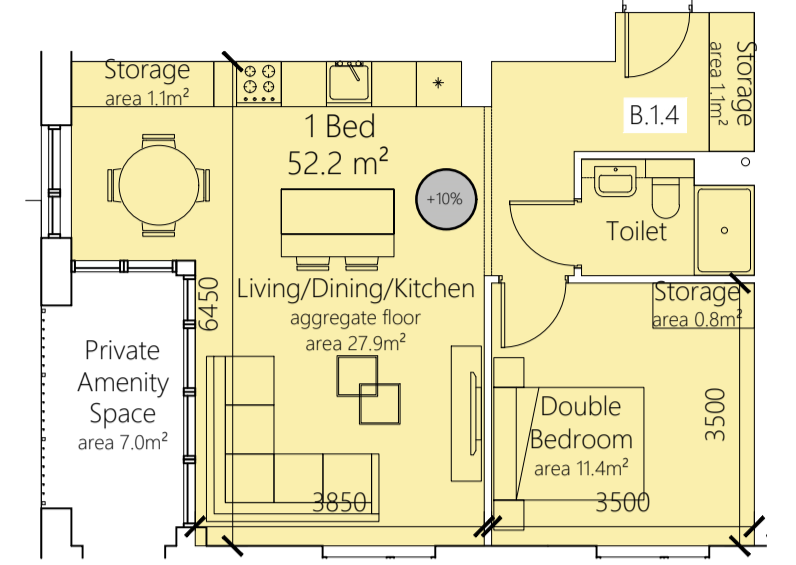


1 BED 2 PERSON i.e. B.0.2, B.1.4
TYPE: 1B2P E
AREA: 52.2 m²

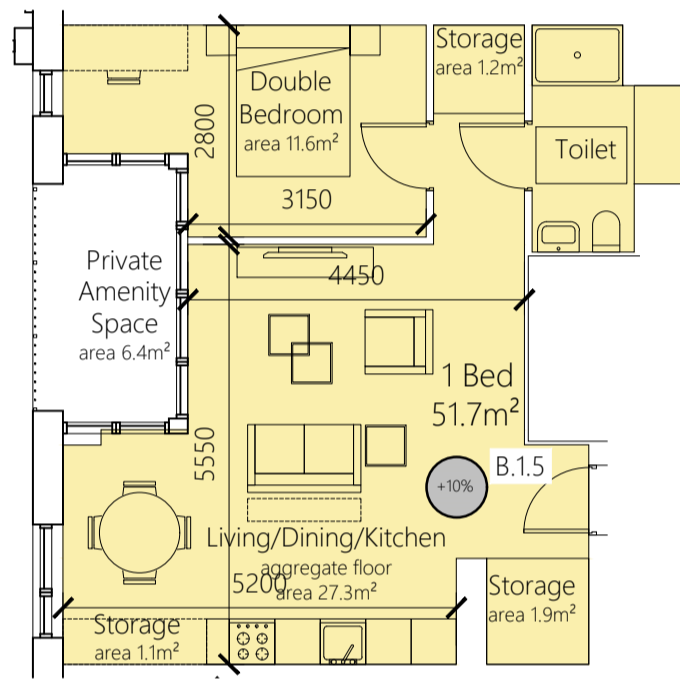


1 BED 2 PERSON i.e. B.1.5
TYPE: 1B2P F
AREA: 51.7 m²

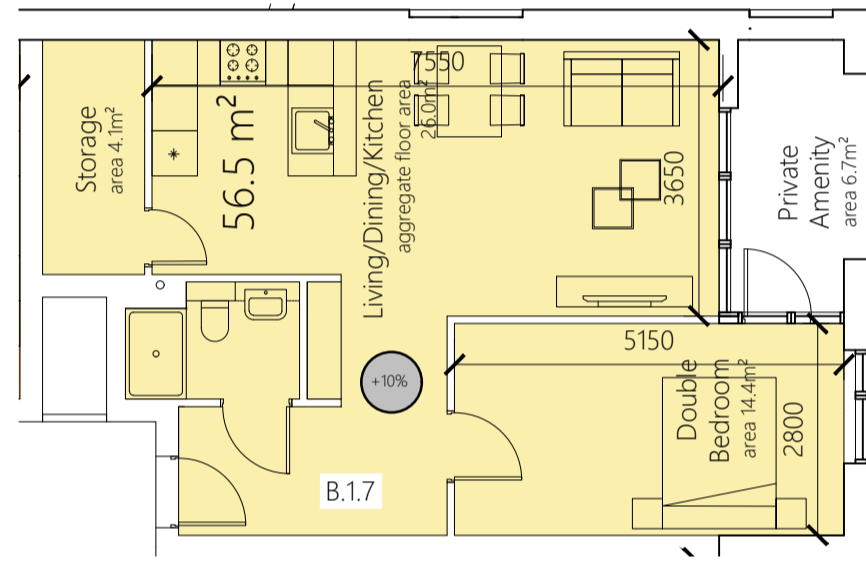


1 BED 2 PERSON i.e. B.1.7, B.2.13
TYPE: 1B2P G
AREA: 56.5 m²

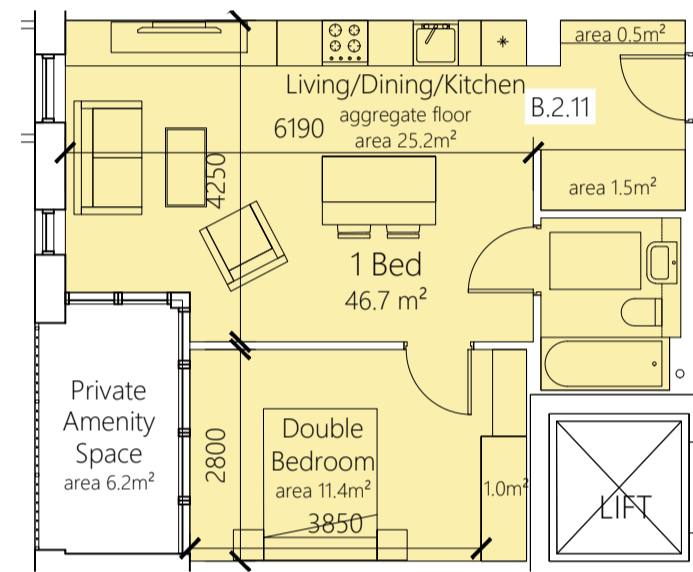


1 BED 2 PERSON i.e. B.2.11, D.2.12 D.3.20, D.4.27
TYPE: 1B2P H1
AREA: 46.7 m²

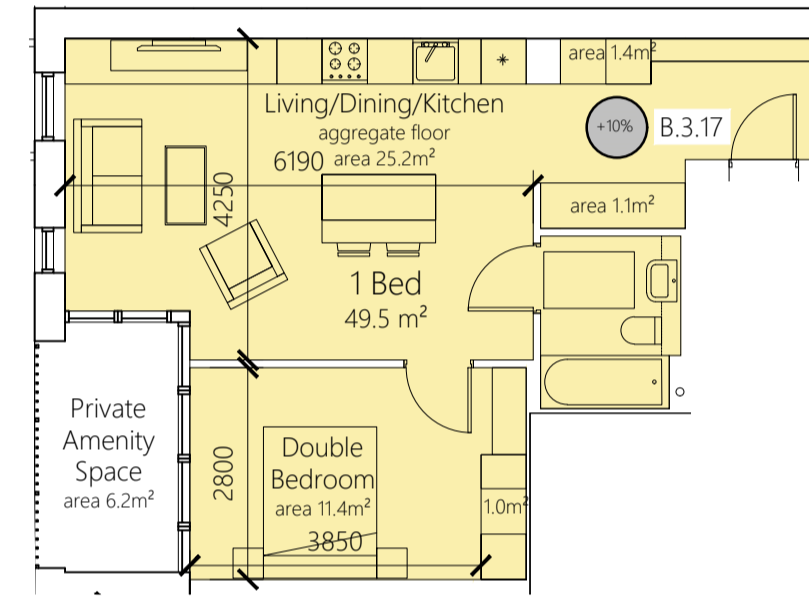


1 BED 2 PERSON i.e. B.3.17
TYPE: 1B2P H2
AREA: 49.5 m²

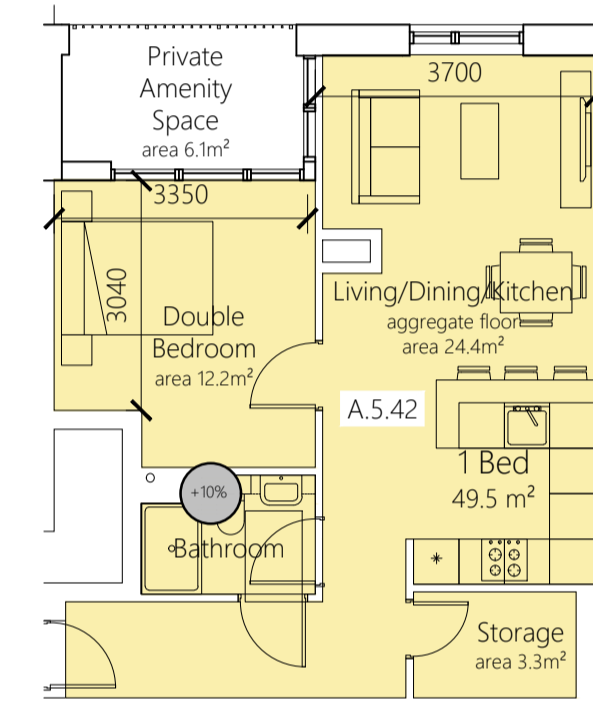


1 BED 2 PERSON i.e. A.5.42, A.6.46 A.7.49
TYPE: 1B2P I
AREA: 49.5 m²

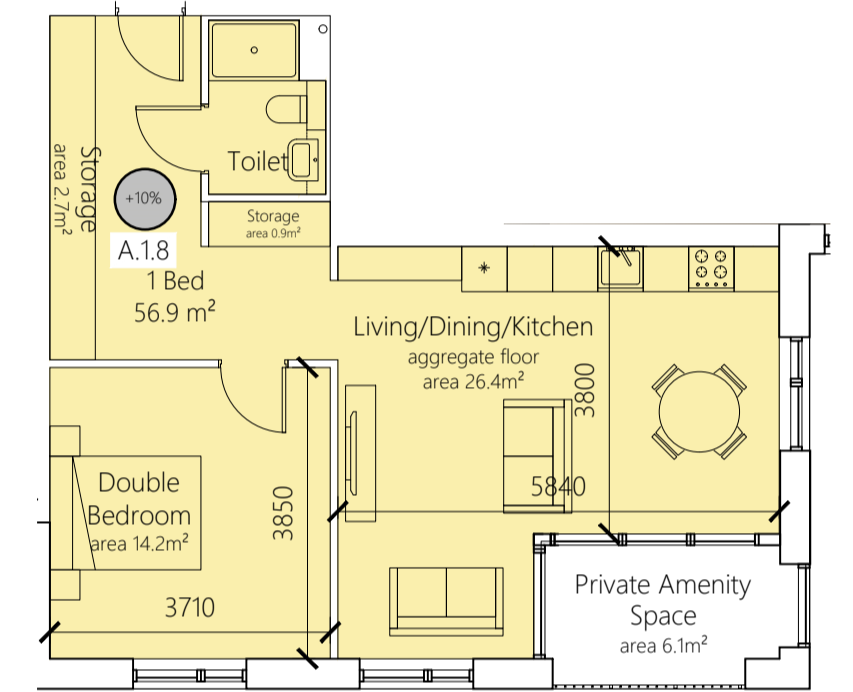


1 BED 2 PERSON i.e. A.1.8, A.2.17, A.3.27, A.4.37
TYPE: 1B2P J
AREA: 56.9 m²

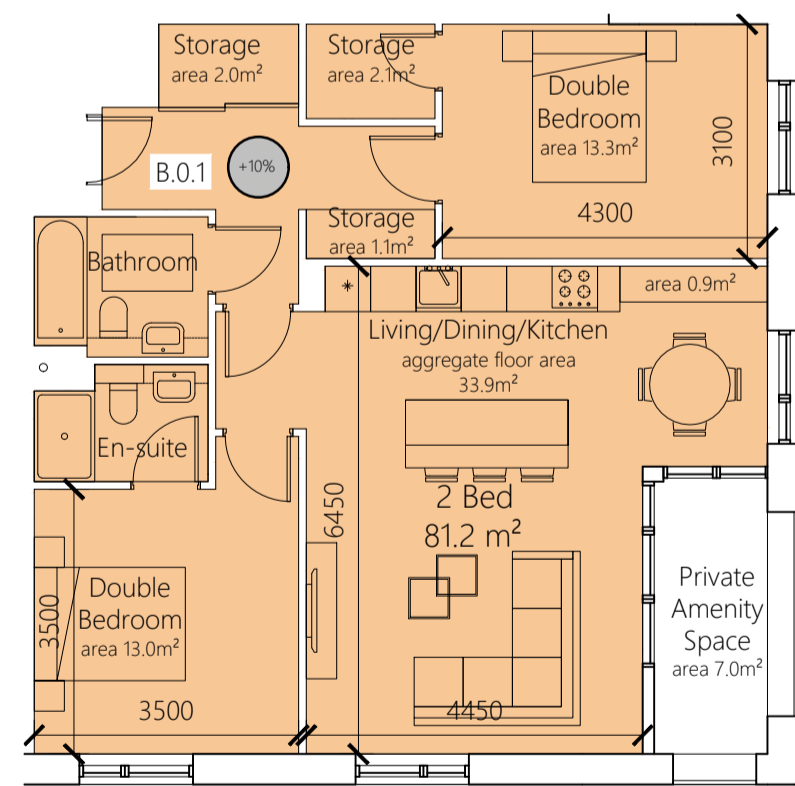


2 BED 4 PERSON i.e. B.0.1, B.1.3, B.2.9, B.3.15
TYPE: 2B4P K1
AREA: 81.2 m²

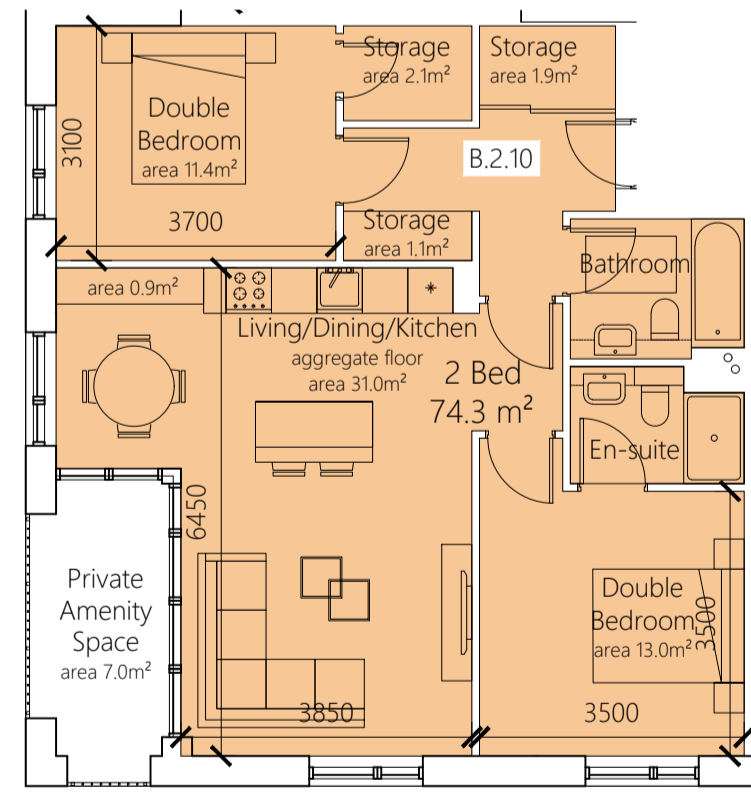


2 BED 4 PERSON i.e. B.2.10, B.3.16
TYPE: 2B4P K2
AREA: 74.3 m²

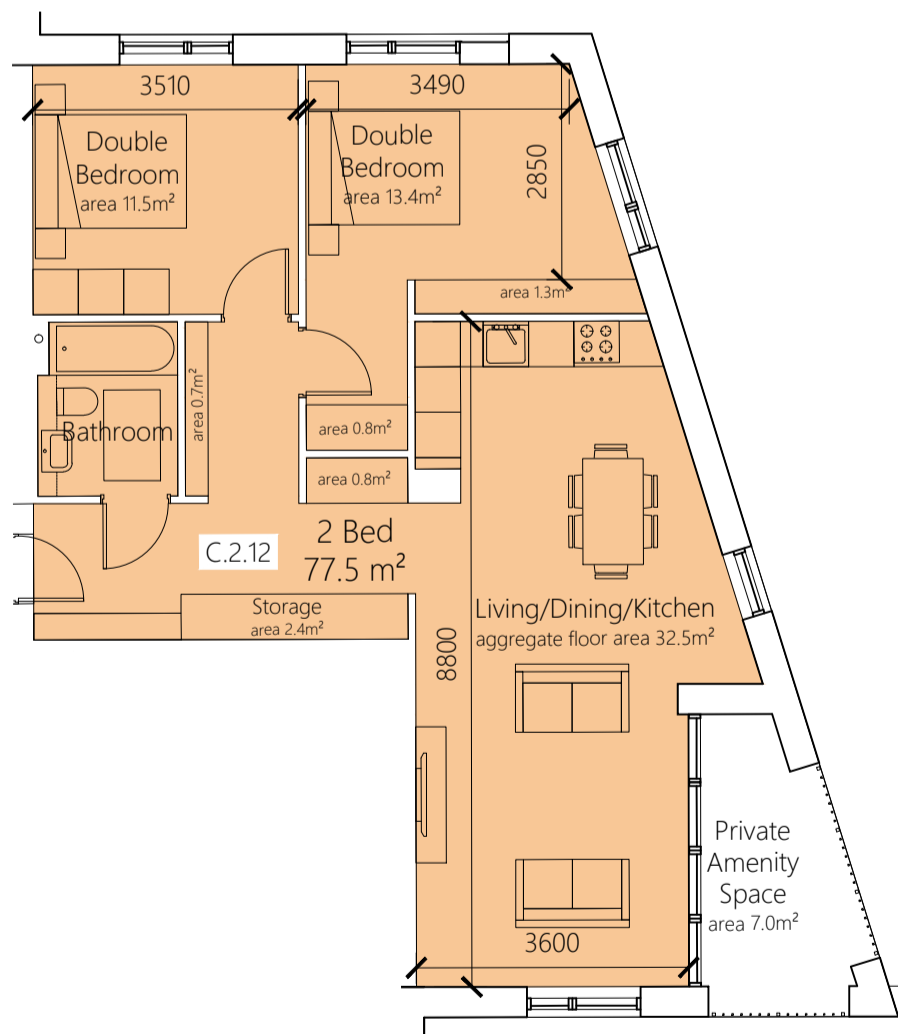


2 BED 4 PERSON i.e. C.0.2, C.1.5 C.2.12, C.3.19, C.4.26
TYPE: 2B4P L
AREA: 77.5 m²

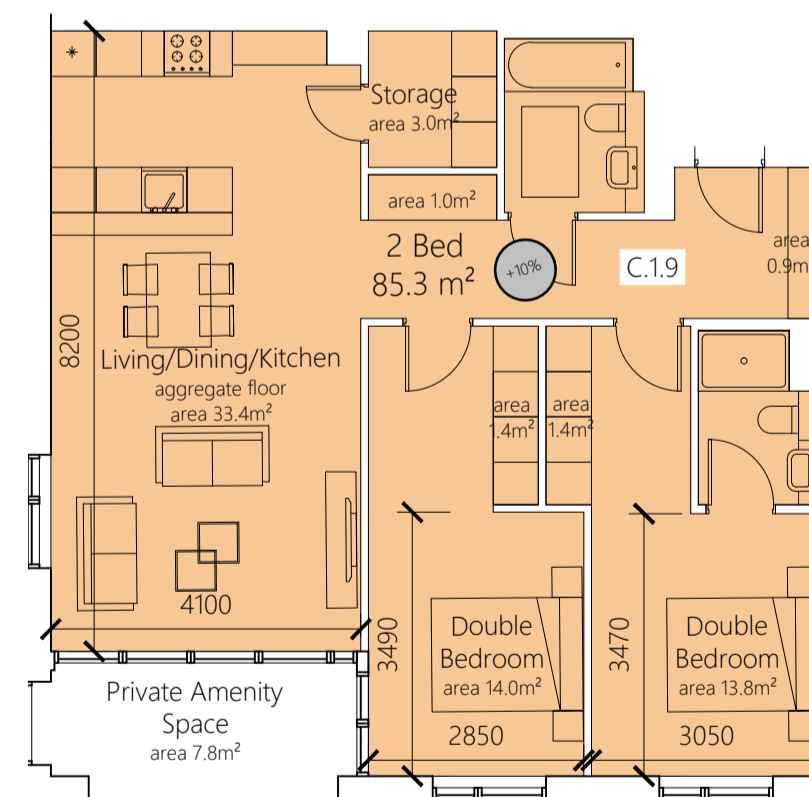

2 BED 4 PERSON i.e. C.1.9, C.2.16 C.3.23, C.4.30
TYPE: 2B4P M
AREA: 85.3m²

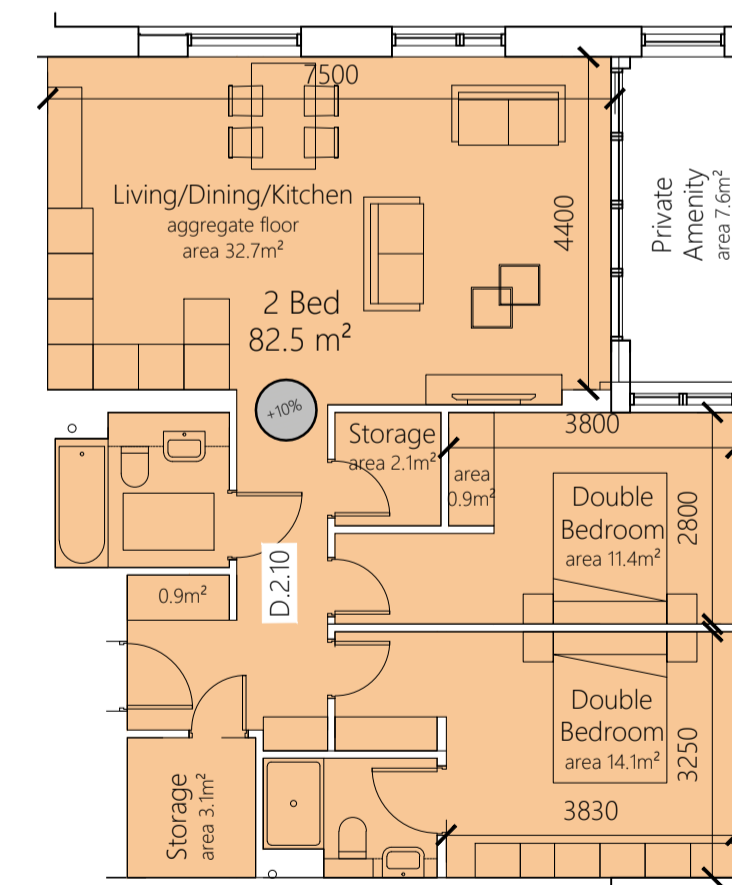

2 BED 4 PERSON i.e. D.1.3, D.2.10, D.3.18, D.4.25
TYPE: 2B4P N
AREA: 82.5 m²

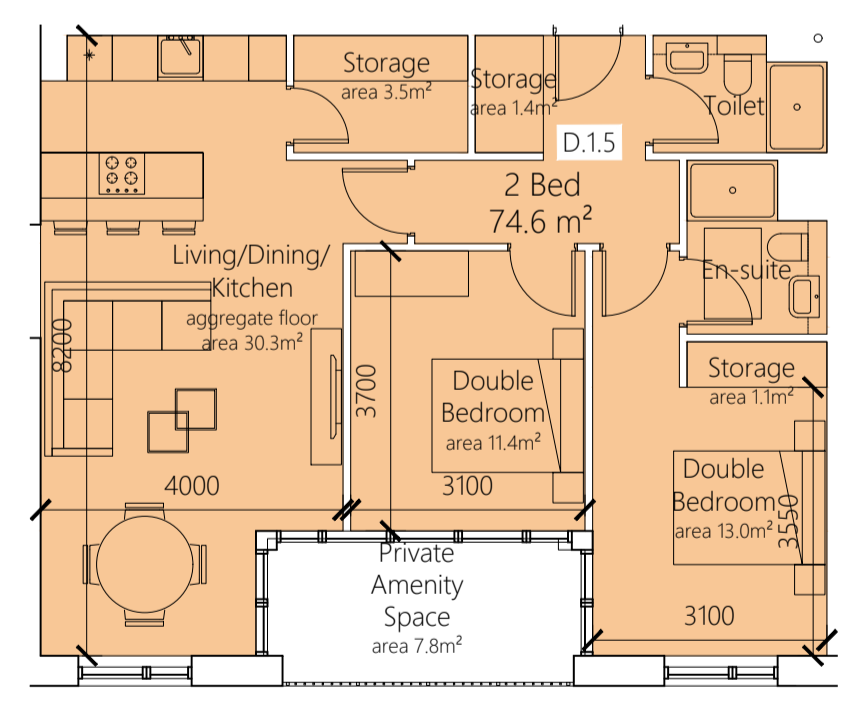

2 BED 4 PERSON i.e. D.1.5, D.2.13, D.3.21, D.4.28
TYPE: 2B4P O
AREA: 74.6 m²


LEGEND

- 1 BEDROOM APARTMENT
- 2 BEDROOMS APARTMENT
- 2 BEDROOMS APARTMENT
- 3 BEDROOMS APARTMENT

KEY:

- 1B2P- 1 BEDROOM APARTMENT- 2 PERSON
- 2B3P- 2 BEDROOM APARTMENT- 3 PERSON
- 2B4P- 2 BEDROOM APARTMENT- 4 PERSON
- 3B5P- 3 BEDROOM APARTMENT- 5 PERSON
- APARTMENT AREA 10% OVER MIN. REQUIRED AREA

EXAMPLE:

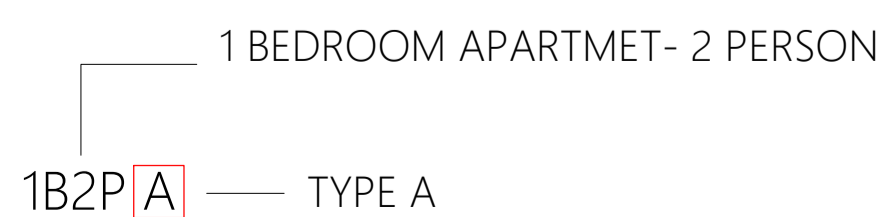

F.F.L. AND ORIENTATION VARY ACROSS UNITS AND REFER TO FLOOR PLANS FOR SPECIFIC INFO

SHIPSEYBARRY
place makers

PROJECT: ORCHARD GATE LRD
SCALE: 1:100 @ A1
DATE: 04.2023
DRAWING DESCRIPTION: APARTMENT TYPES I
DRAWN BY: JJ
APPROVED BY: GB

CLIENT: AAI PALMERSTOWN LTD.
DRAWING NO.: SB-2019-41-700

28, Richmond Hill, Belfield, Co. Dub.
T: +353 (0)1 2368 55 F: +353 (0)1 2368 37 E: info@shipseybarry.com www.shipseybarry.com
© COPYRIGHT OF SHIPSEYBARRY LTD. This drawing or design may not be reproduced without express written permission of SHIPSEYBARRY LTD.