




2 BED 4 PERSON i.e. A.1.2, A.2.11, A.3.20, A.4.30  
TYPE: 2B4P P  
AREA: 84.9 m<sup>2</sup>

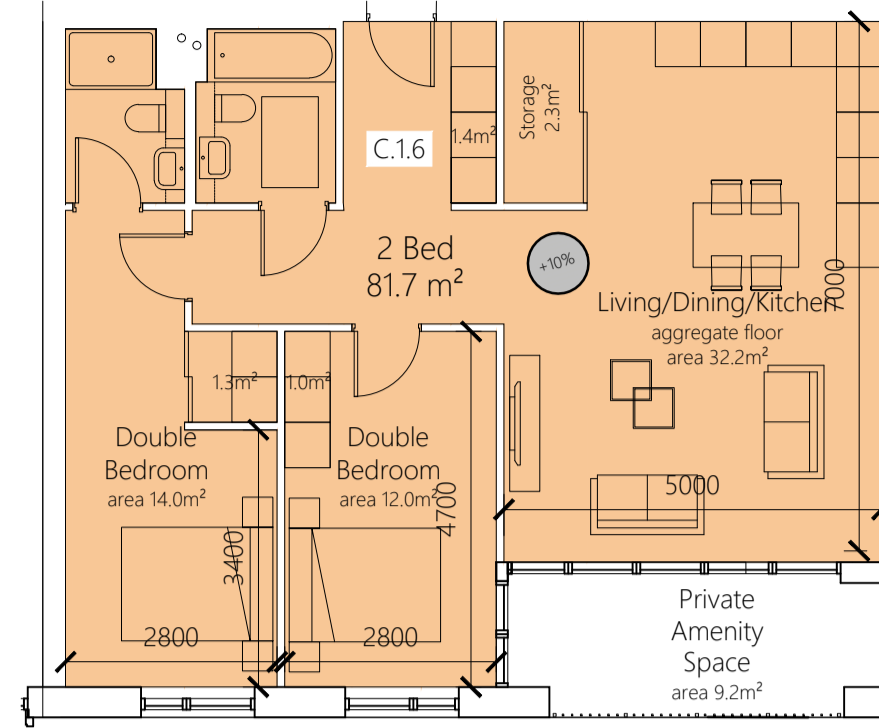


2 BED 4 PERSON i.e. C.1.6  
TYPE: 2B4P Q  
AREA: 81.7 m<sup>2</sup>

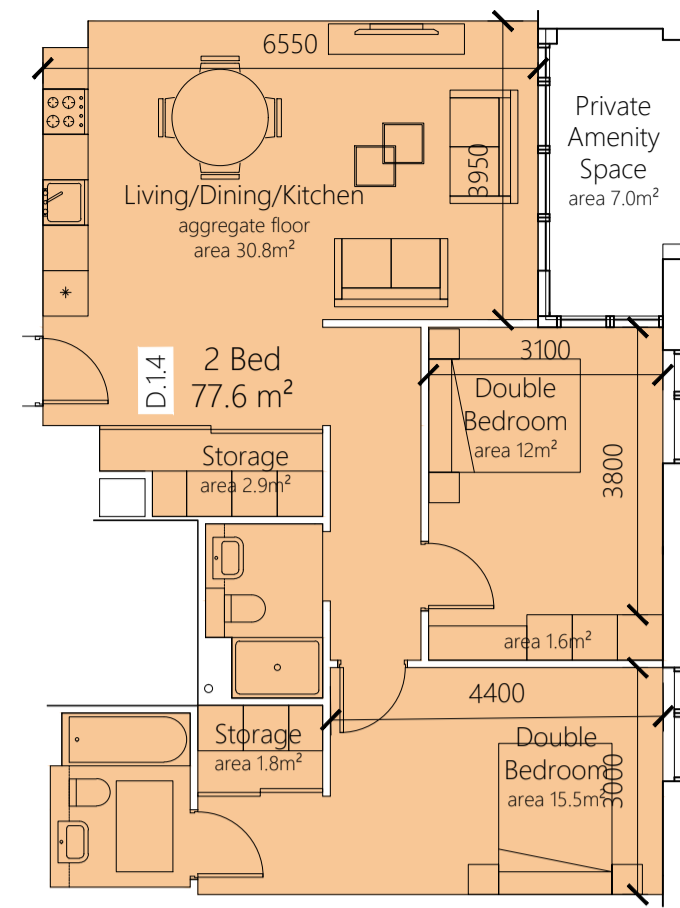


2 BED 4 PERSON i.e. D.1.4  
TYPE: 2B4P R  
AREA: 77.6 m<sup>2</sup>

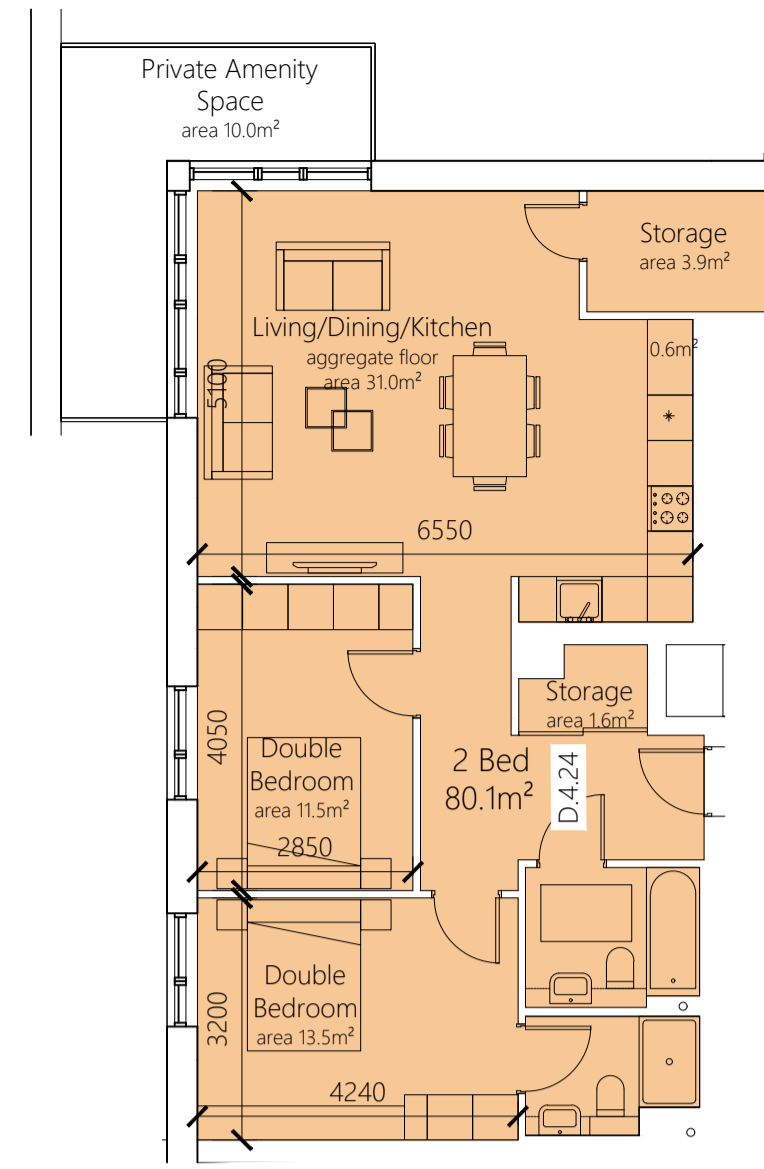


2 BED 4 PERSON i.e. D.4.24  
TYPE: 2B4P S  
AREA: 80.1 m<sup>2</sup>

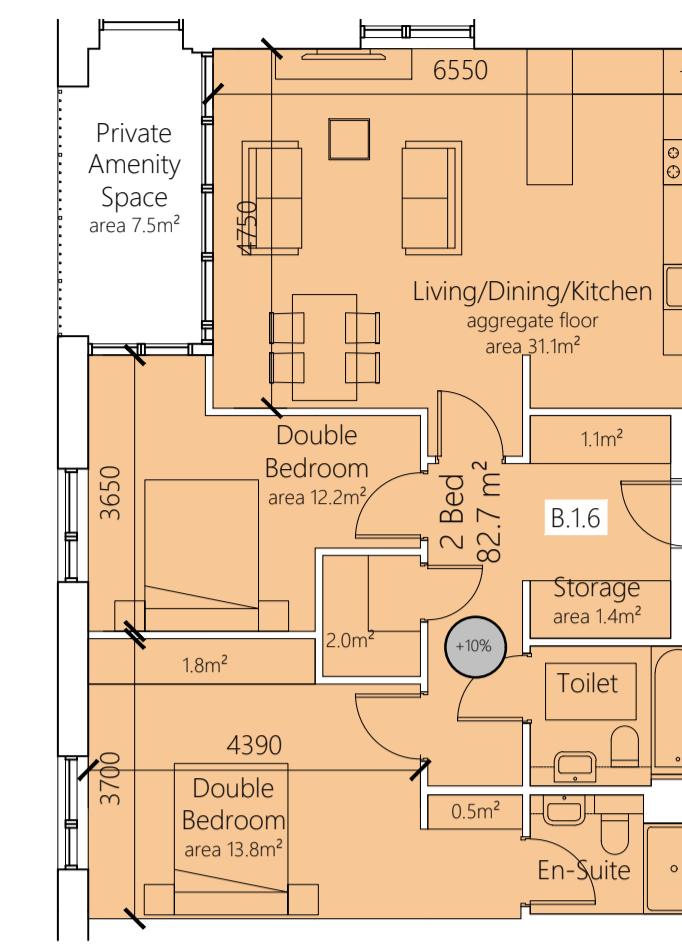


2 BED 4 PERSON i.e. B.1.6, B.2.12  
TYPE: 2B4P T  
AREA: 82.7 m<sup>2</sup>

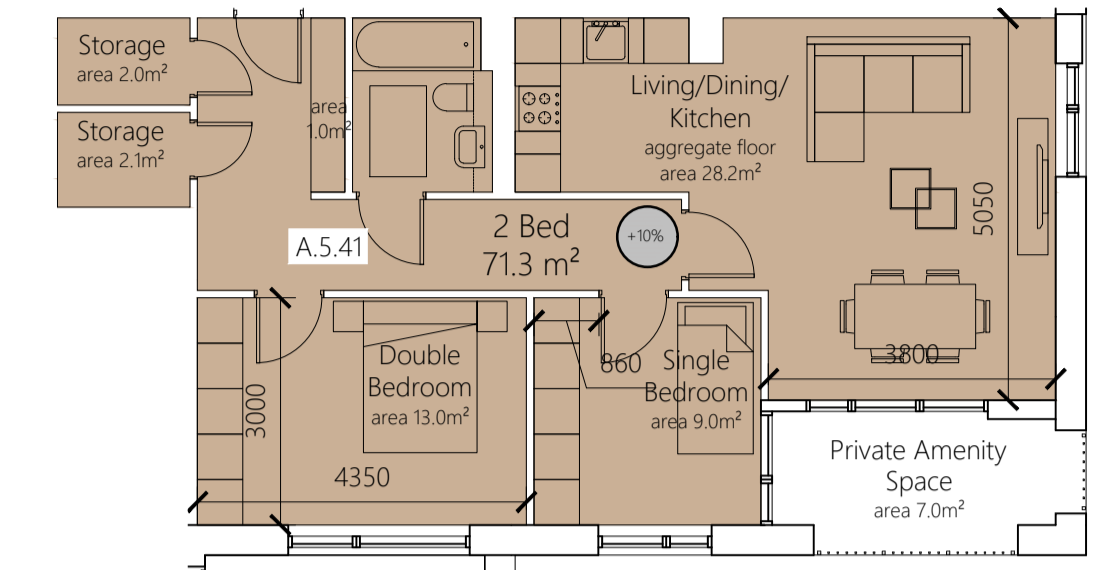


2 BED 3 PERSON i.e. A.5.41, A.6.45, A.7.48  
TYPE: 2B3P U  
AREA: 71.3 m<sup>2</sup>

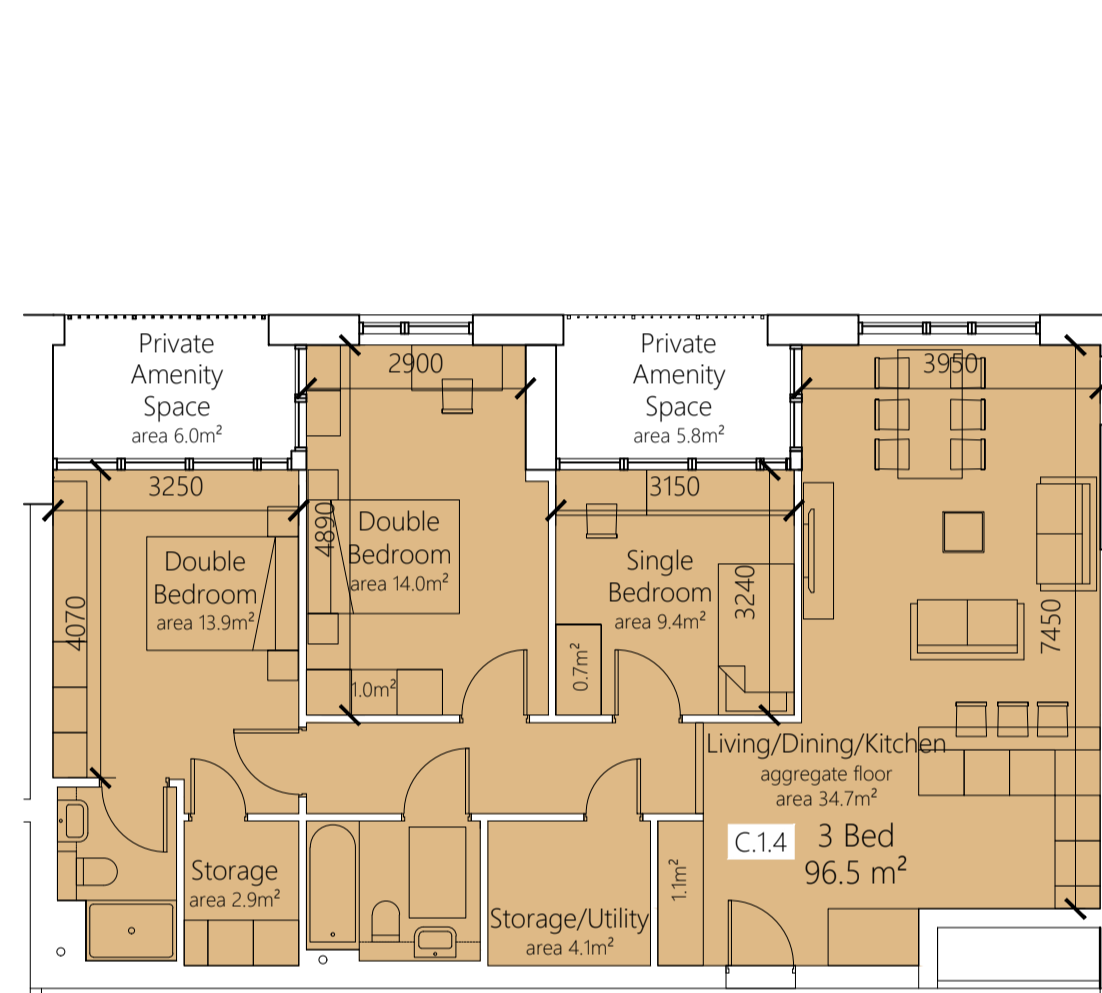


3 BED 5 PERSON i.e. C.0.1, C.1.4, C.2.11, C.3.18, C.4.25  
TYPE: 3B5P V  
AREA: 96.5 m<sup>2</sup>

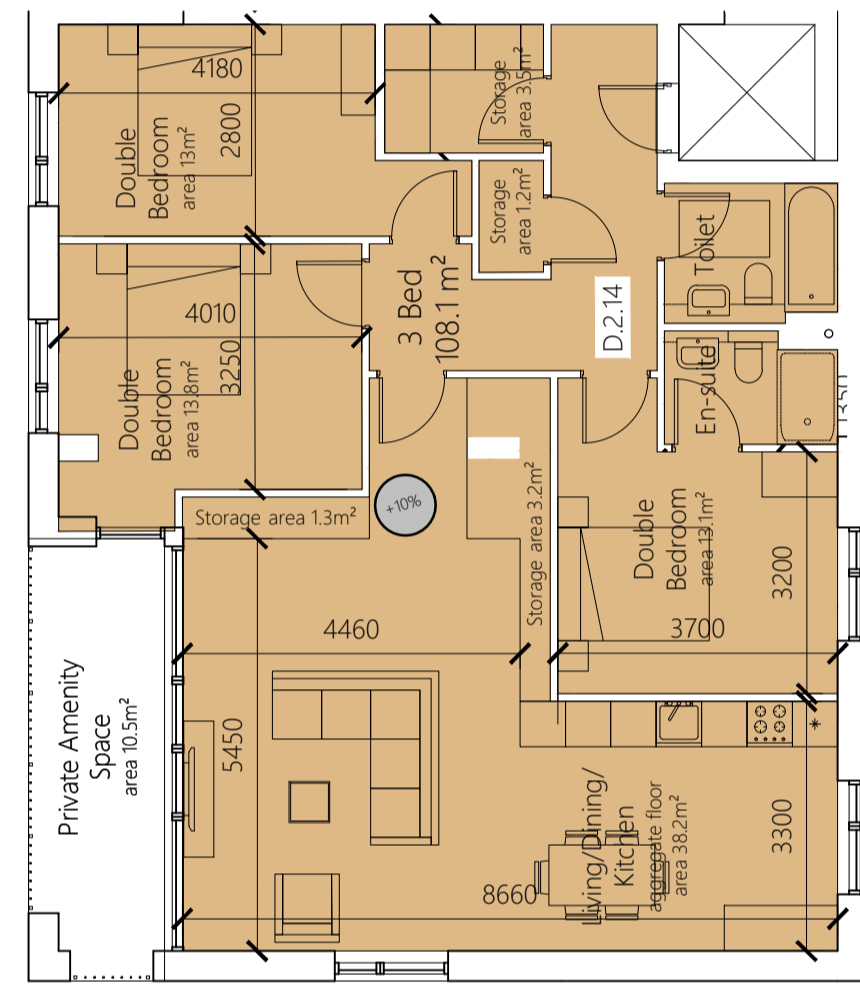


3 BED 5 PERSON i.e. D.1.6, D.2.14, D.3.22, D.4.29  
TYPE: 3B5P W  
AREA: 108.1 m<sup>2</sup>

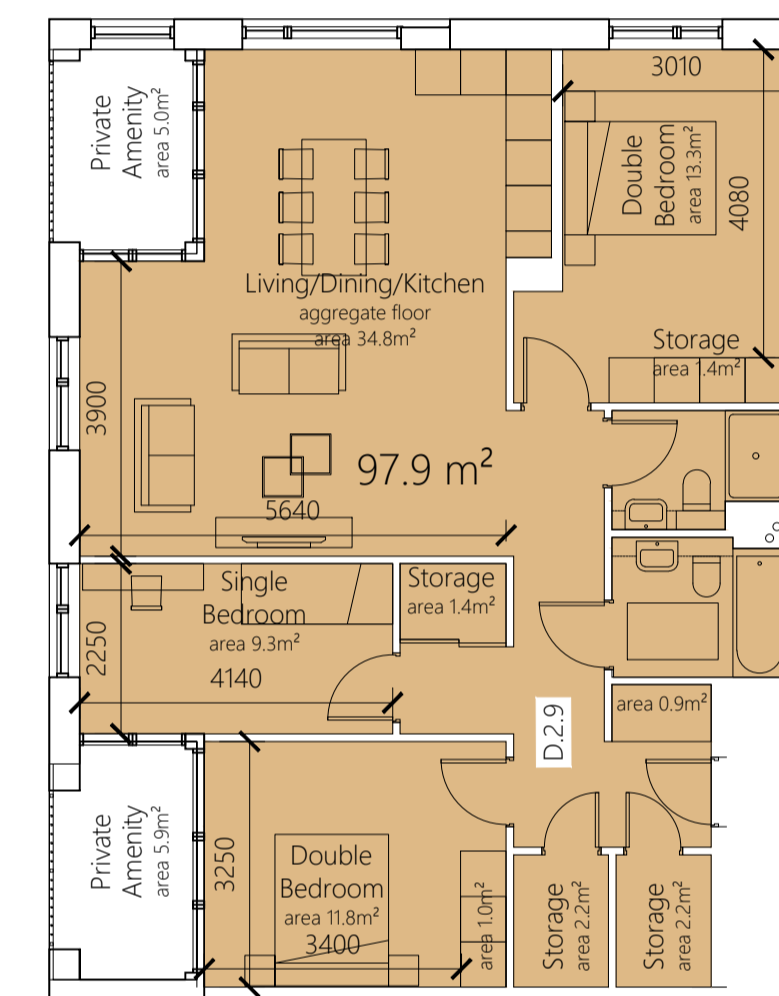


3 BED 5 PERSON i.e. D.1.2, D.2.9, D.3.17  
TYPE: 3B5P X  
AREA: 97.9 m<sup>2</sup>

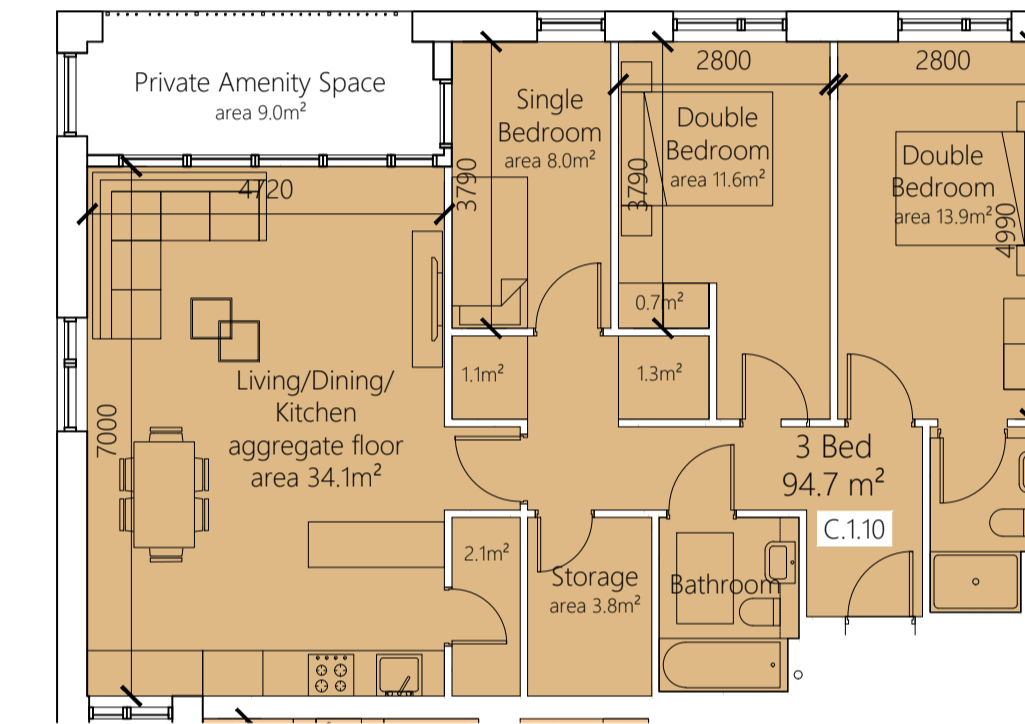


3 BED 5 PERSON i.e. C.0.3, C.1.10, C.2.17, C.3.24, C.4.31  
TYPE: 3B5P Y  
AREA: 94.7 m<sup>2</sup>

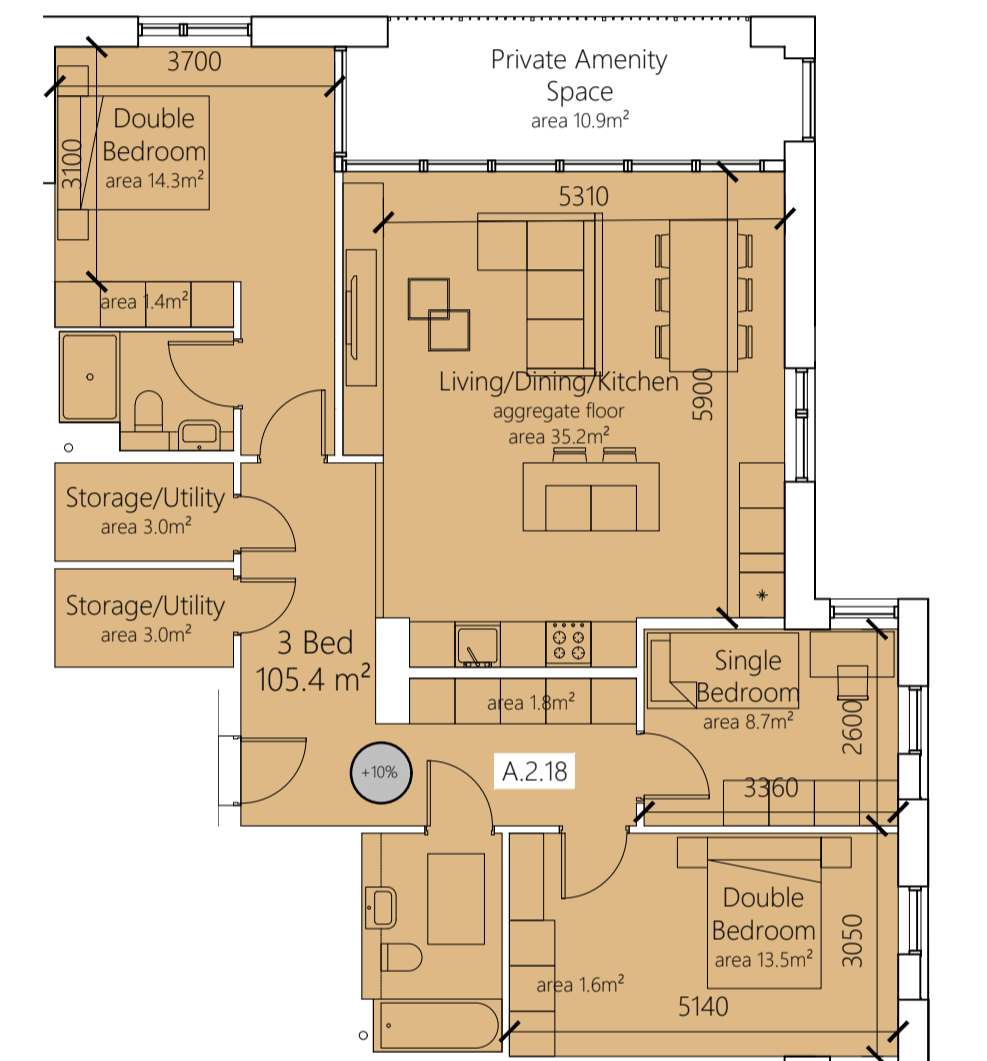


3 BED 5 PERSON i.e. A.1.9, A.2.18, A.3.28, A.4.38  
TYPE: 3B5P Z  
AREA: 105.4 m<sup>2</sup>

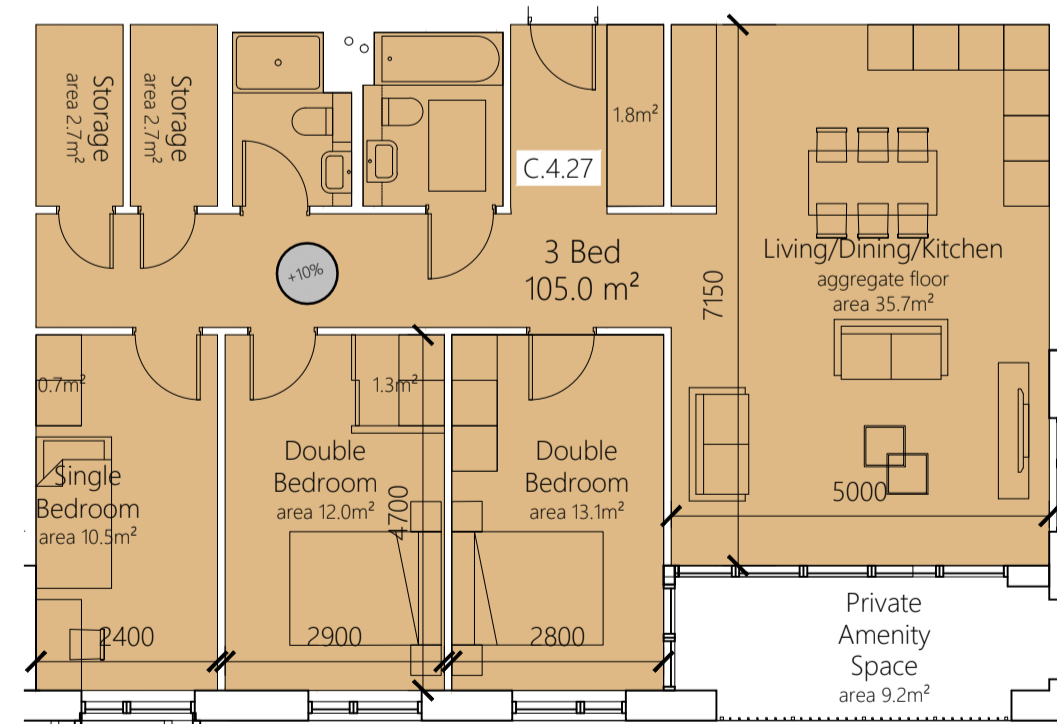


3 BED 5 PERSON i.e. C.2.13, C.3.20, C.4.27  
TYPE: 3B5P ZZ  
AREA: 105 m<sup>2</sup>

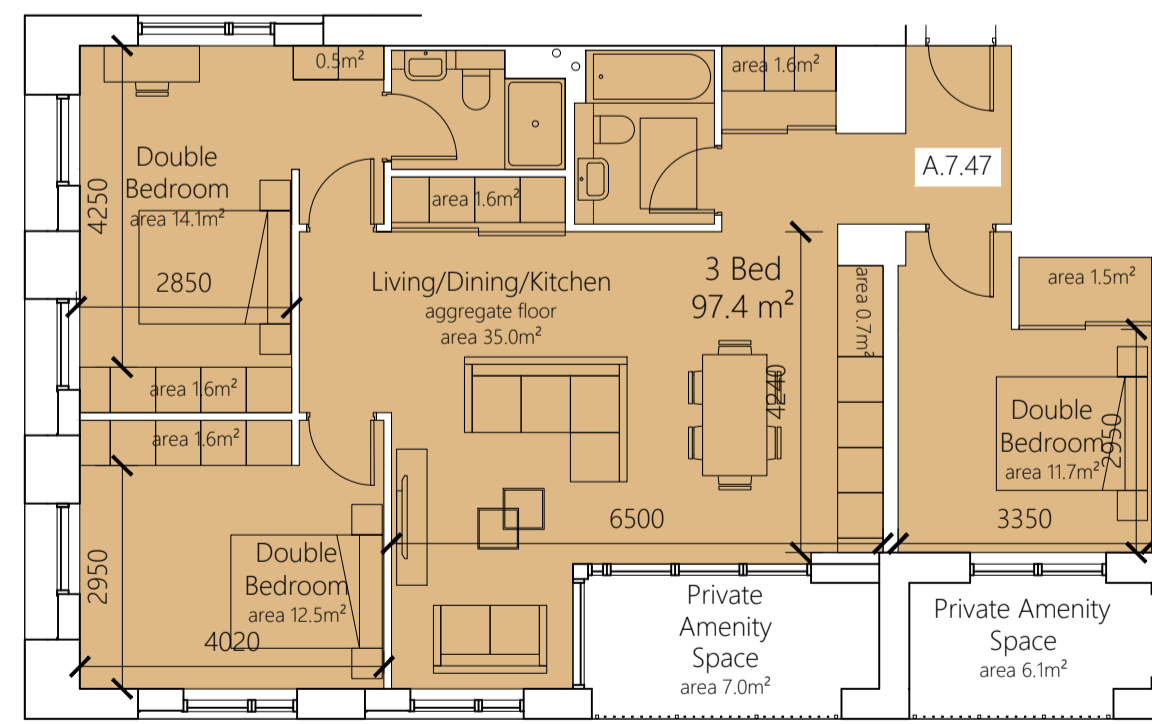


3 BED 5 PERSON i.e. A.7.47  
TYPE: 3B5P ZY  
AREA: 97.4 m<sup>2</sup>

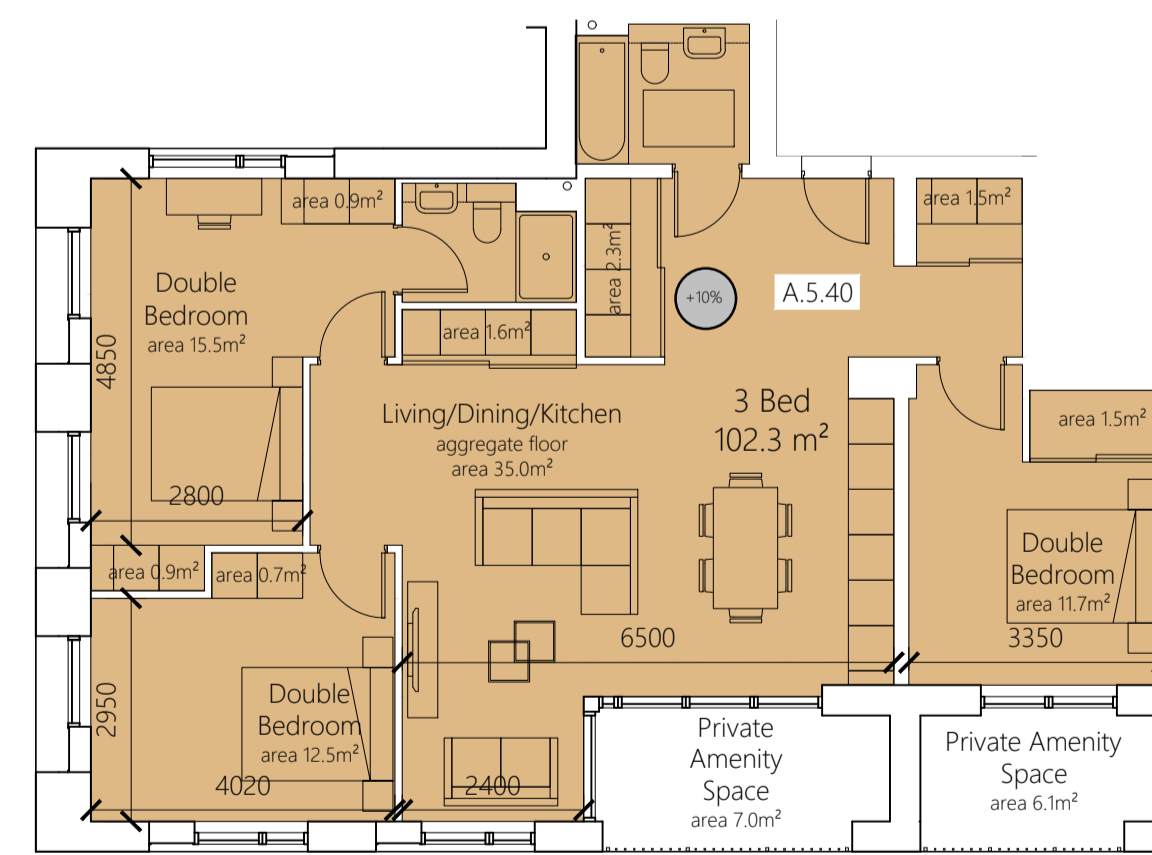

3 BED 5 PERSON i.e. A.5.40, A.6.44  
TYPE: 3B5P ZX  
AREA: 102.3 m<sup>2</sup>

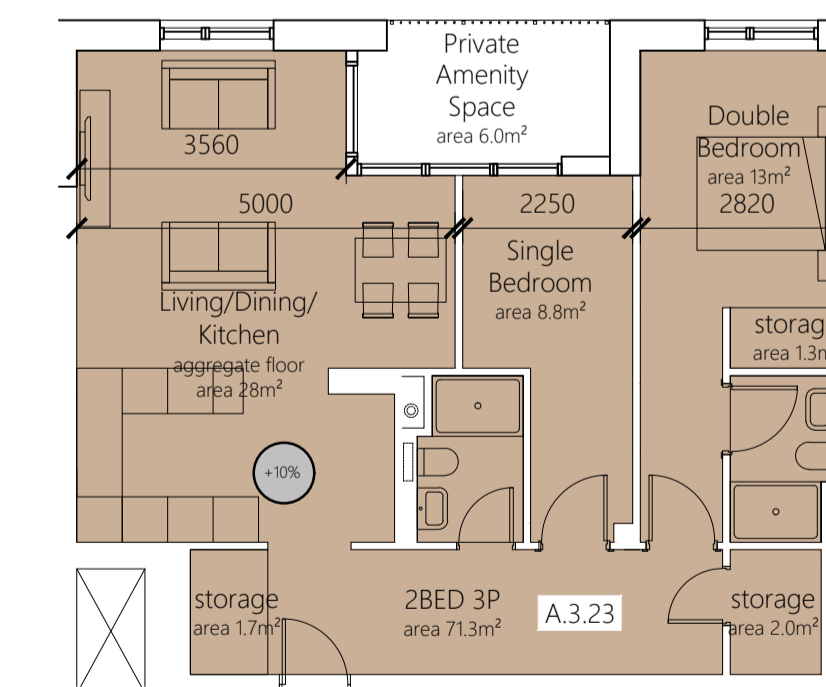

2 BED 3 PERSON i.e. A.3.23, A.4.33  
TYPE: 2B3P ZW  
AREA: 71.3 m<sup>2</sup>

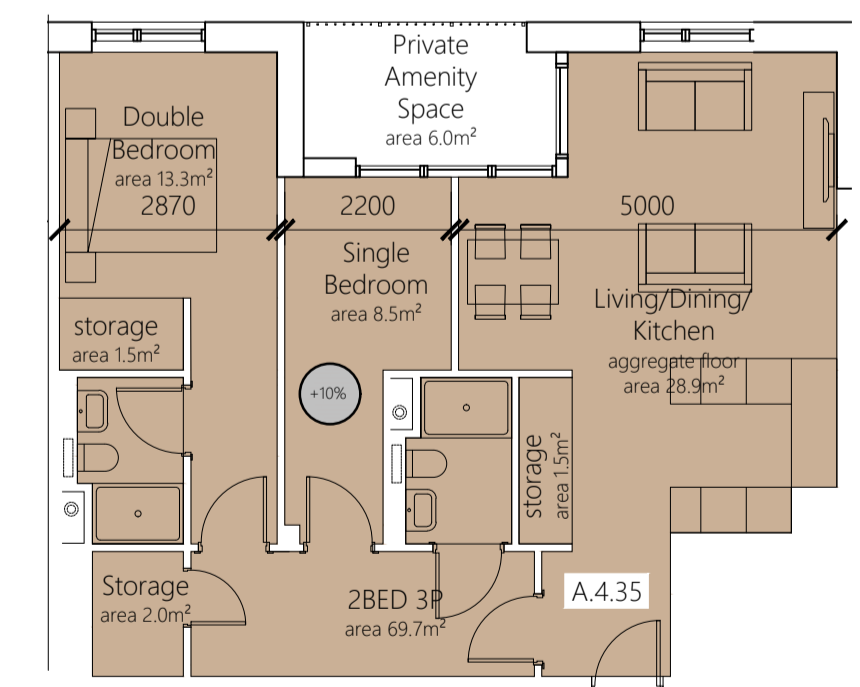

2 BED 4 PERSON i.e. A.3.25, A.4.35  
TYPE: 2B3P ZV  
AREA: 69.7 m<sup>2</sup>

LEGEND

- 1BEDROOM APARTMENT
- 2BEDROOMS APARTMENT
- 3BEDROOMS APARTMENT
- 3BEDROOMS APARTMENT

KEY:

- 1B2P- 1 BEDROOM APARTMENT- 2 PERSON
- 2B4P- 2 BEDROOM APARTMENT- 4 PERSON
- 3B5P- 3 BEDROOM APARTMENT- 5 PERSON



APARTMENT AREA 10% OVER MIN. REQUIRED AREA

EXAMPLE:

1 BEDROOM APARTMENT - 2 PERSON

1B2P A TYPE A

F.F.L. AND ORIENTATION VARY ACROSS UNITS AND REFER TO FLOOR PLANS FOR SPECIFIC INFO

DATE: 12/2023  
SCALE: 1:100 @ A1  
DRAWING NO: SB-2019-41-701

PROJECT: ORCHARD GATE LRD  
DRAWING DESCRIPTION: APARTMENT TYPES II  
SCALE: 1:100 @ A1 DATE: 04.2023  
OVERSEEN BY: JJ APPROVED BY: GB  
CLIENT: AAI PALMERSTOWN LTD.  
DRAWING NO: SB-2019-41-701

28, Richmond Hill, Dublin, Co. Ireland T: +353 (0)21 2388 55 F: +353 (0)21 2388 27 E: info@shipseybarry.com www.shipseybarry.com © COPYRIGHT OF SHIPSEY BARRY LTD. This drawing or design may not be reproduced without express written permission of SHIPSEY BARRY LTD.