

ORDNANCE SURVEY MAP

Ordnance Survey Ireland

Description:
Digital Landscape Model (DLM)

Publisher / Source:
Ordnance Survey Ireland (OSi)

Data Source / Reference:
PRIME2

File Format:
Autodesk AutoCAD (DWG_R2013)

File Name:
v_50301436_1.dwg

Clip Extent / Area of Interest (AOI):
LLX,LLY= 707890.5,734173.0
LRX,LRY= 708123.5,734173.0
ULX,ULY= 707890.5,734345.0
URX,URY= 708123.5,734345.0

Projection / Spatial Reference:
Projection= IRENET95_Irish_Transverse_Mercator

Centre Point Coordinates:
X,Y= 708007.0,734259.0

Reference Index:
Map Series / Map Sheets
1:1,000 | 3261-10
1:1,000 | 3262-06

Data Extraction Date:
Date= 08-Nov-2022

Source Data Release:
DCMLS Release V1.157.113

Product Version:
Version= 1.4

License / Copyright:
Ordnance Survey Ireland 'Terms of Use' apply.
Please visit 'www.osi.ie/about/terms-conditions'.

© Ordnance Survey Ireland, 2022

Compiled and published by Ordnance Survey Ireland, Phoenix Park, Dublin 8, Ireland.

Unauthorised reproduction infringes Ordnance Survey Ireland and Government of Ireland copyright.

All rights reserved. No part of this publication may be copied, reproduced or transmitted in any form or by any means without the prior written permission of the copyright owners.

The representation on this map of a road, track or footpath is not evidence of the existence of a right of way.

Ordnance Survey maps never show legal property boundaries, nor do they show ownership of physical features.

© Suirbhéireacht Ordánais Éireann, 2022



Arna thionsú agus arna fhoilsiú ag Suirbhéireacht Ordánais Éireann, Páirc an Fhionnuisce, Baile Átha Cliath 8, Éire.

Sáráirinn atáirgeadh neamhódrairthe cóipcheart Shuirbhéireacht Ordánais Éireann agus Riailas na hÉireann.

Gach cead ar cosamh. Ní ceadnách aon chuid den fhoilseachán seo a chóipeáil, a atáirgeadh nó a tharchur in aon fhoirm ná ar aon bhealach gan cead i scríbhinn roimh ré ó úinéirí an chóipcheirt.

Ní hionann bóthar, bealach nó cosán a bheith ar an léarscáil seo agus fianaise ar athead síl.

Ní thaispeánann léarscail de chuid Ordánais Shuirbhéireacht na hÉireann teorann phointí deathúil de mhaoin riann, ná úinéireacht de ghnéithe fisiciúla.

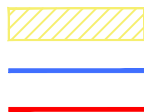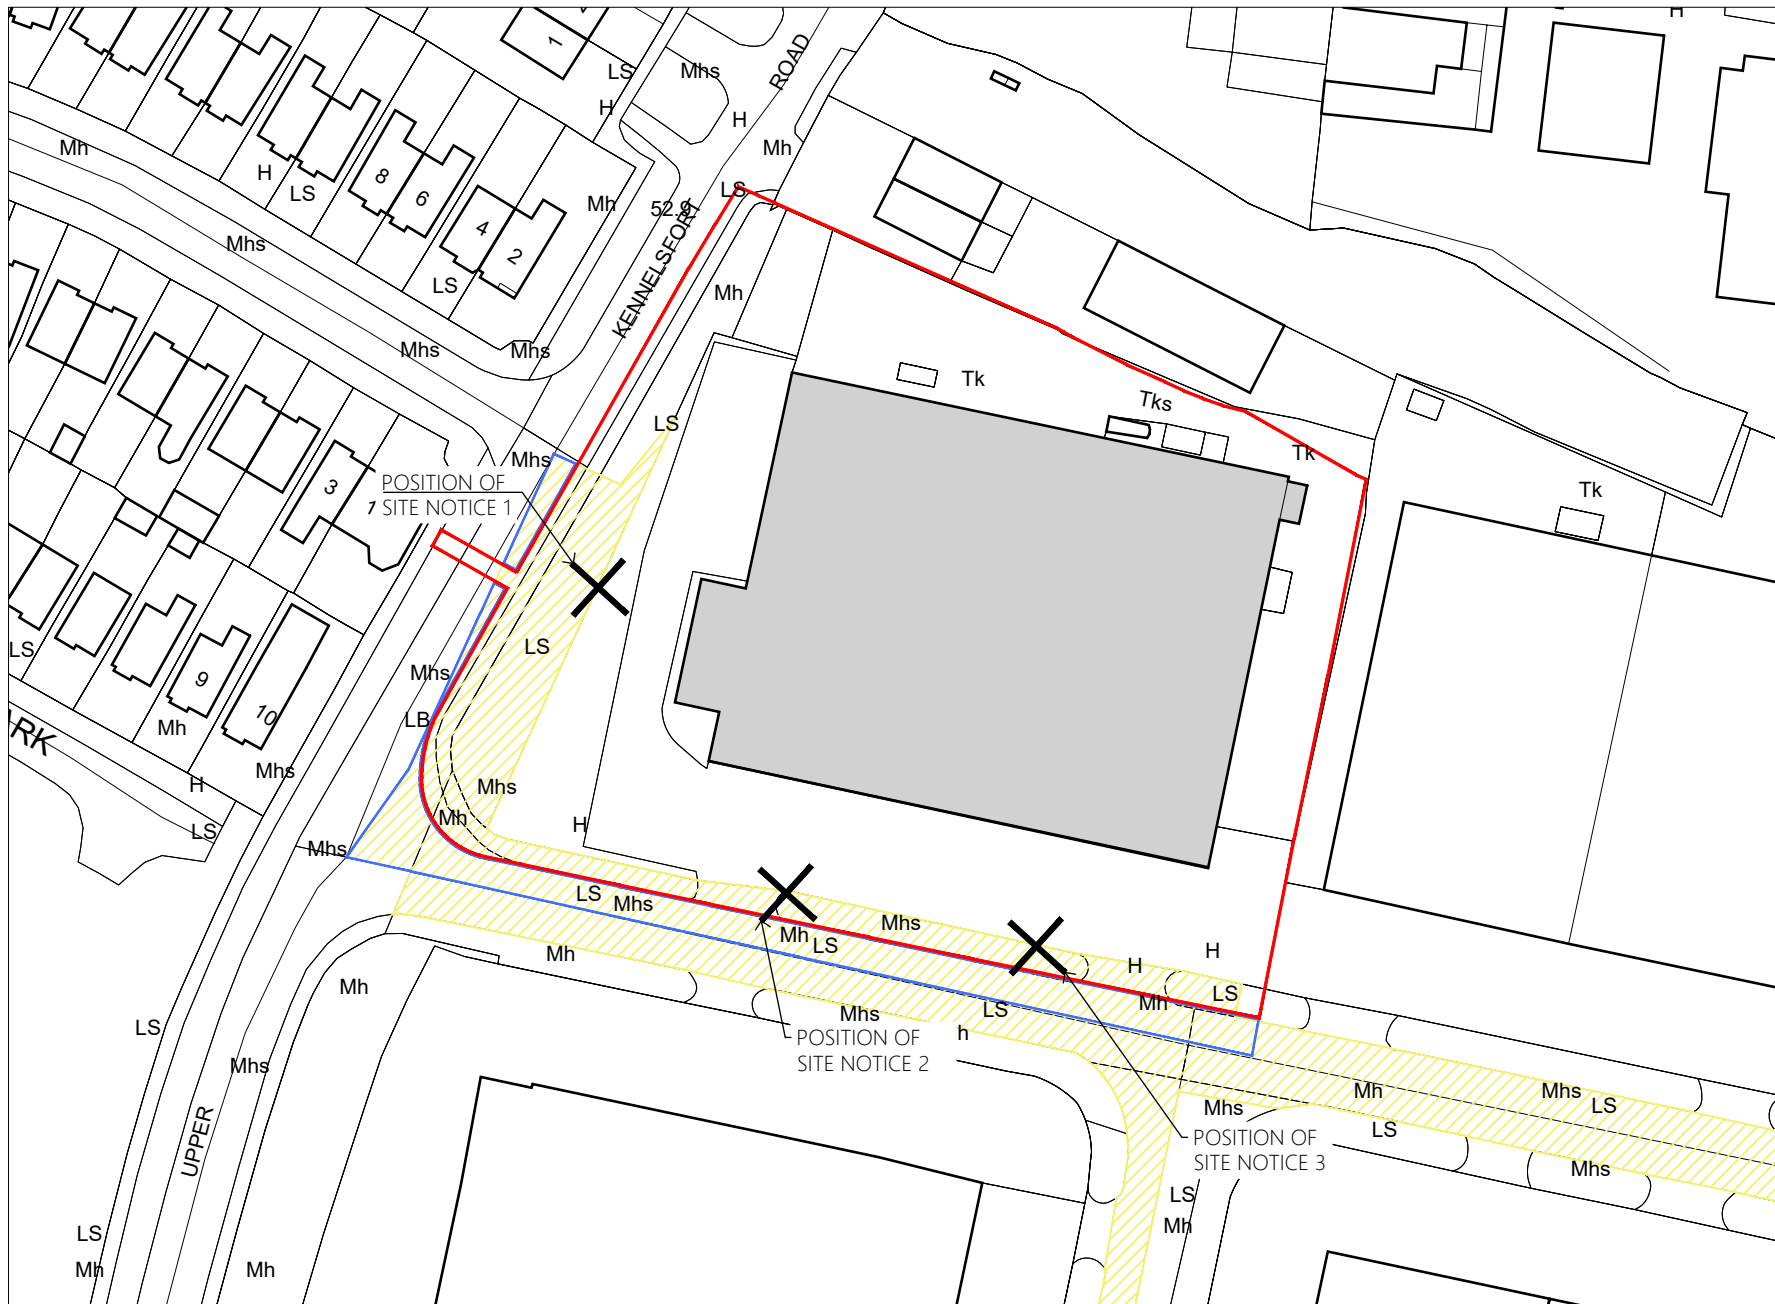

LOCATION OF WAYLEAVES
ADJOINING LANDS UNDER APPLICANT'S CONTROL
APPLICATION BOUNDARY

1:1000 A4

04/2023
11/2022
09/2022
11/2021
04/2021

SITE LOCATION MAP

PROJECT	ORCHARD GATE LRD	DRAWING DESCRIPTION	SITE LOCATION MAP	CLIENT	AAI PALMERSTOWN LTD.
SCALE	1:1000 @ A4	DATE	04.2023	APPROVED BY	GB
				DRAWING NO.	SB-2019-41-001

SHIPSEYBARRY
place makers