


**NOTES**

- GENERAL
- 1.) THESE DRAWINGS TO BE READ IN CONJUNCTION WITH ALL RELEVANT HAYES HIGGINS ENGINEERING DRAWINGS AND SPECIFICATIONS.
  - 2.) DO NOT SCALE. USE FIGURED DIMENSIONS ONLY.

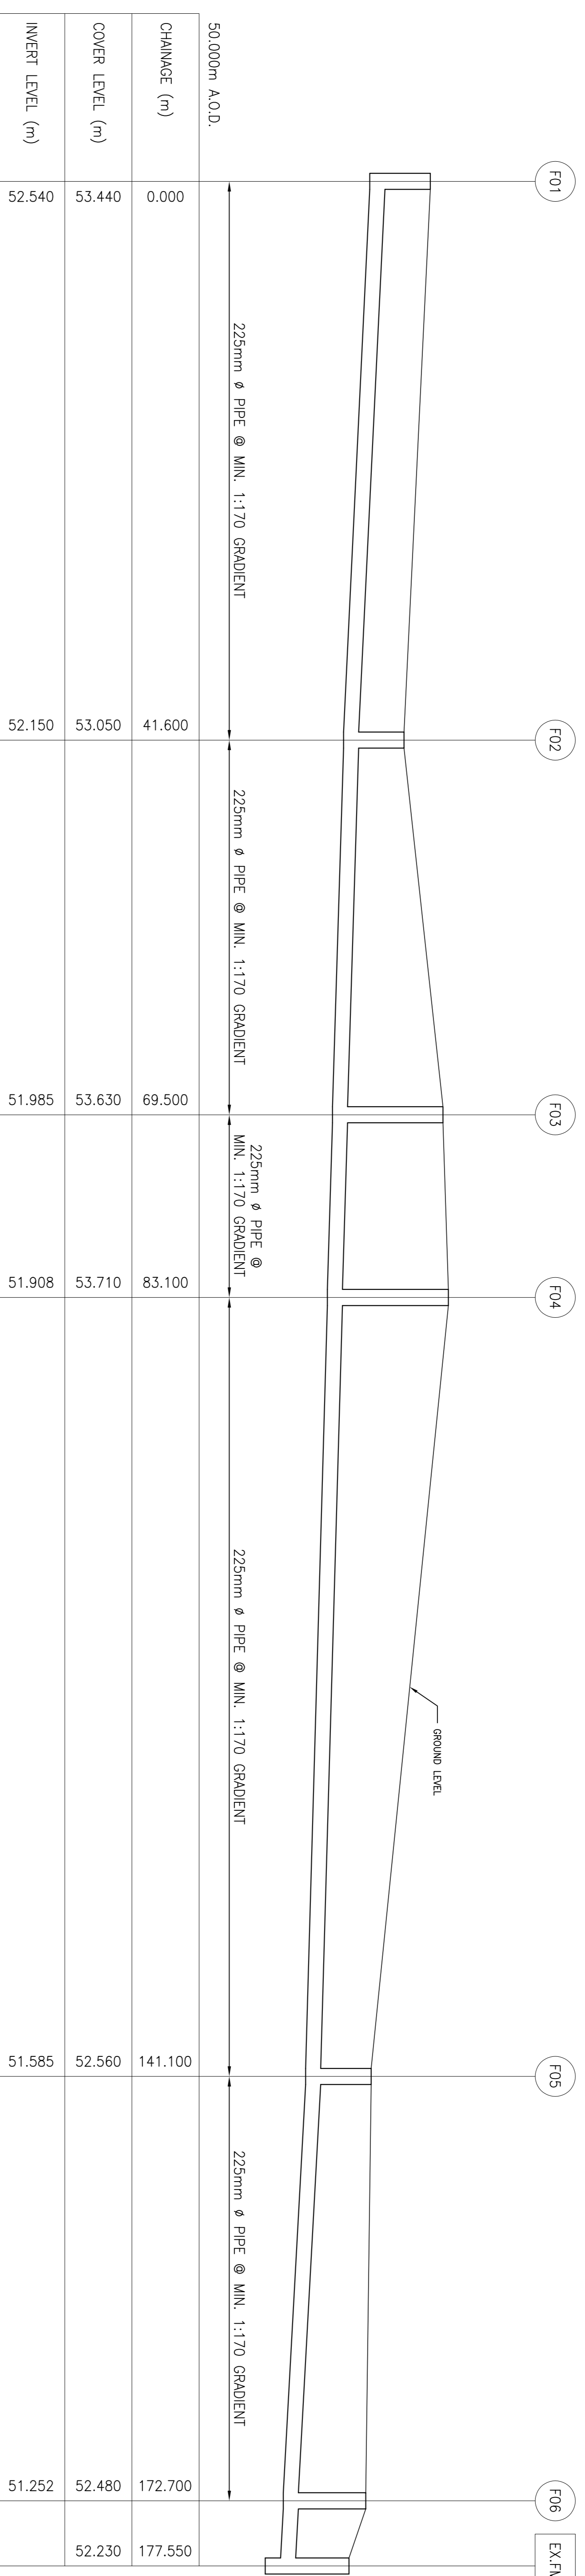

**PROPOSED FOUL SEWER LONGITUDINAL SECTION 1**

SCALE: HORIZONTAL 1:250  
VERTICAL 1:30



**PROPOSED FOUL SEWER LONGITUDINAL SECTION 2**

SCALE: HORIZONTAL 1:250  
VERTICAL 1:50

ISSUED FOR PLANNING	DATE	13.12.21	ISSUED BY	AS SHOWN
DESCRIPTION	DATE		CHECKED BY	L.M.
			APPROVED BY	D.H.

**PLANNING**

CLIENT: AAI PALMERSTOWN LIMITED

PROJECT NAME: APARTMENTS AT FINNIS 64 & 65  
CHERRY ORCHARD INDUSTRIAL ESTATE

**FOUL SEWER LONGITUDINAL SECTIONS**

PROJECT No: 20D018

DRAWING No: 06 REVISION: P

SCALE: AS SHOWN  
DATE: 13.12.21  
DRAWN BY: R.O.C.  
CHECKED BY: L.M.  
APPROVED BY: D.H.



The Glass House, 11 Coke Lane  
Smithfield, Dublin 7. Tel: 01 6612321  
E-mail: admin@hayeshiggins.ie  
One House Lane, Kilderry, Tel: (086) 7984710  
Email: info@hh.ie